


- AREAS=**
- ①= 12.40 M2 covered terrace
  - ②= 18.37 M2 bedroom 2
  - ③= 9.05 M2 bathroom 3 + dress
  - ④= 4.65 M2 powder (aux. bath)
  - ⑤= 5.95 M2 stairway
  - ⑥= 57.65 M2 living room
  - ⑦= 33.00 M2 covered terrace
  - ⑦A = 45.00 M2 deck
  - ⑧= 2.30 M2 storage
  - ⑨= 3.15 M2 utility room
  - ⑩= 21.70 M2 bedroom 1
  - ⑪= 8.95 M2 bathroom 1 + dress
  - ⑫= 27.50 M2 pool
  - ⑬= 7.10 M2 pool bar

**FIRST FLOOR PLAN**  
SCALE: 1/4"=1'

A-1 - SCALE - A-2 - SCALE - A-3 - SCALE - A-4 - SCALE - A-5 - SCALE - A-6 -

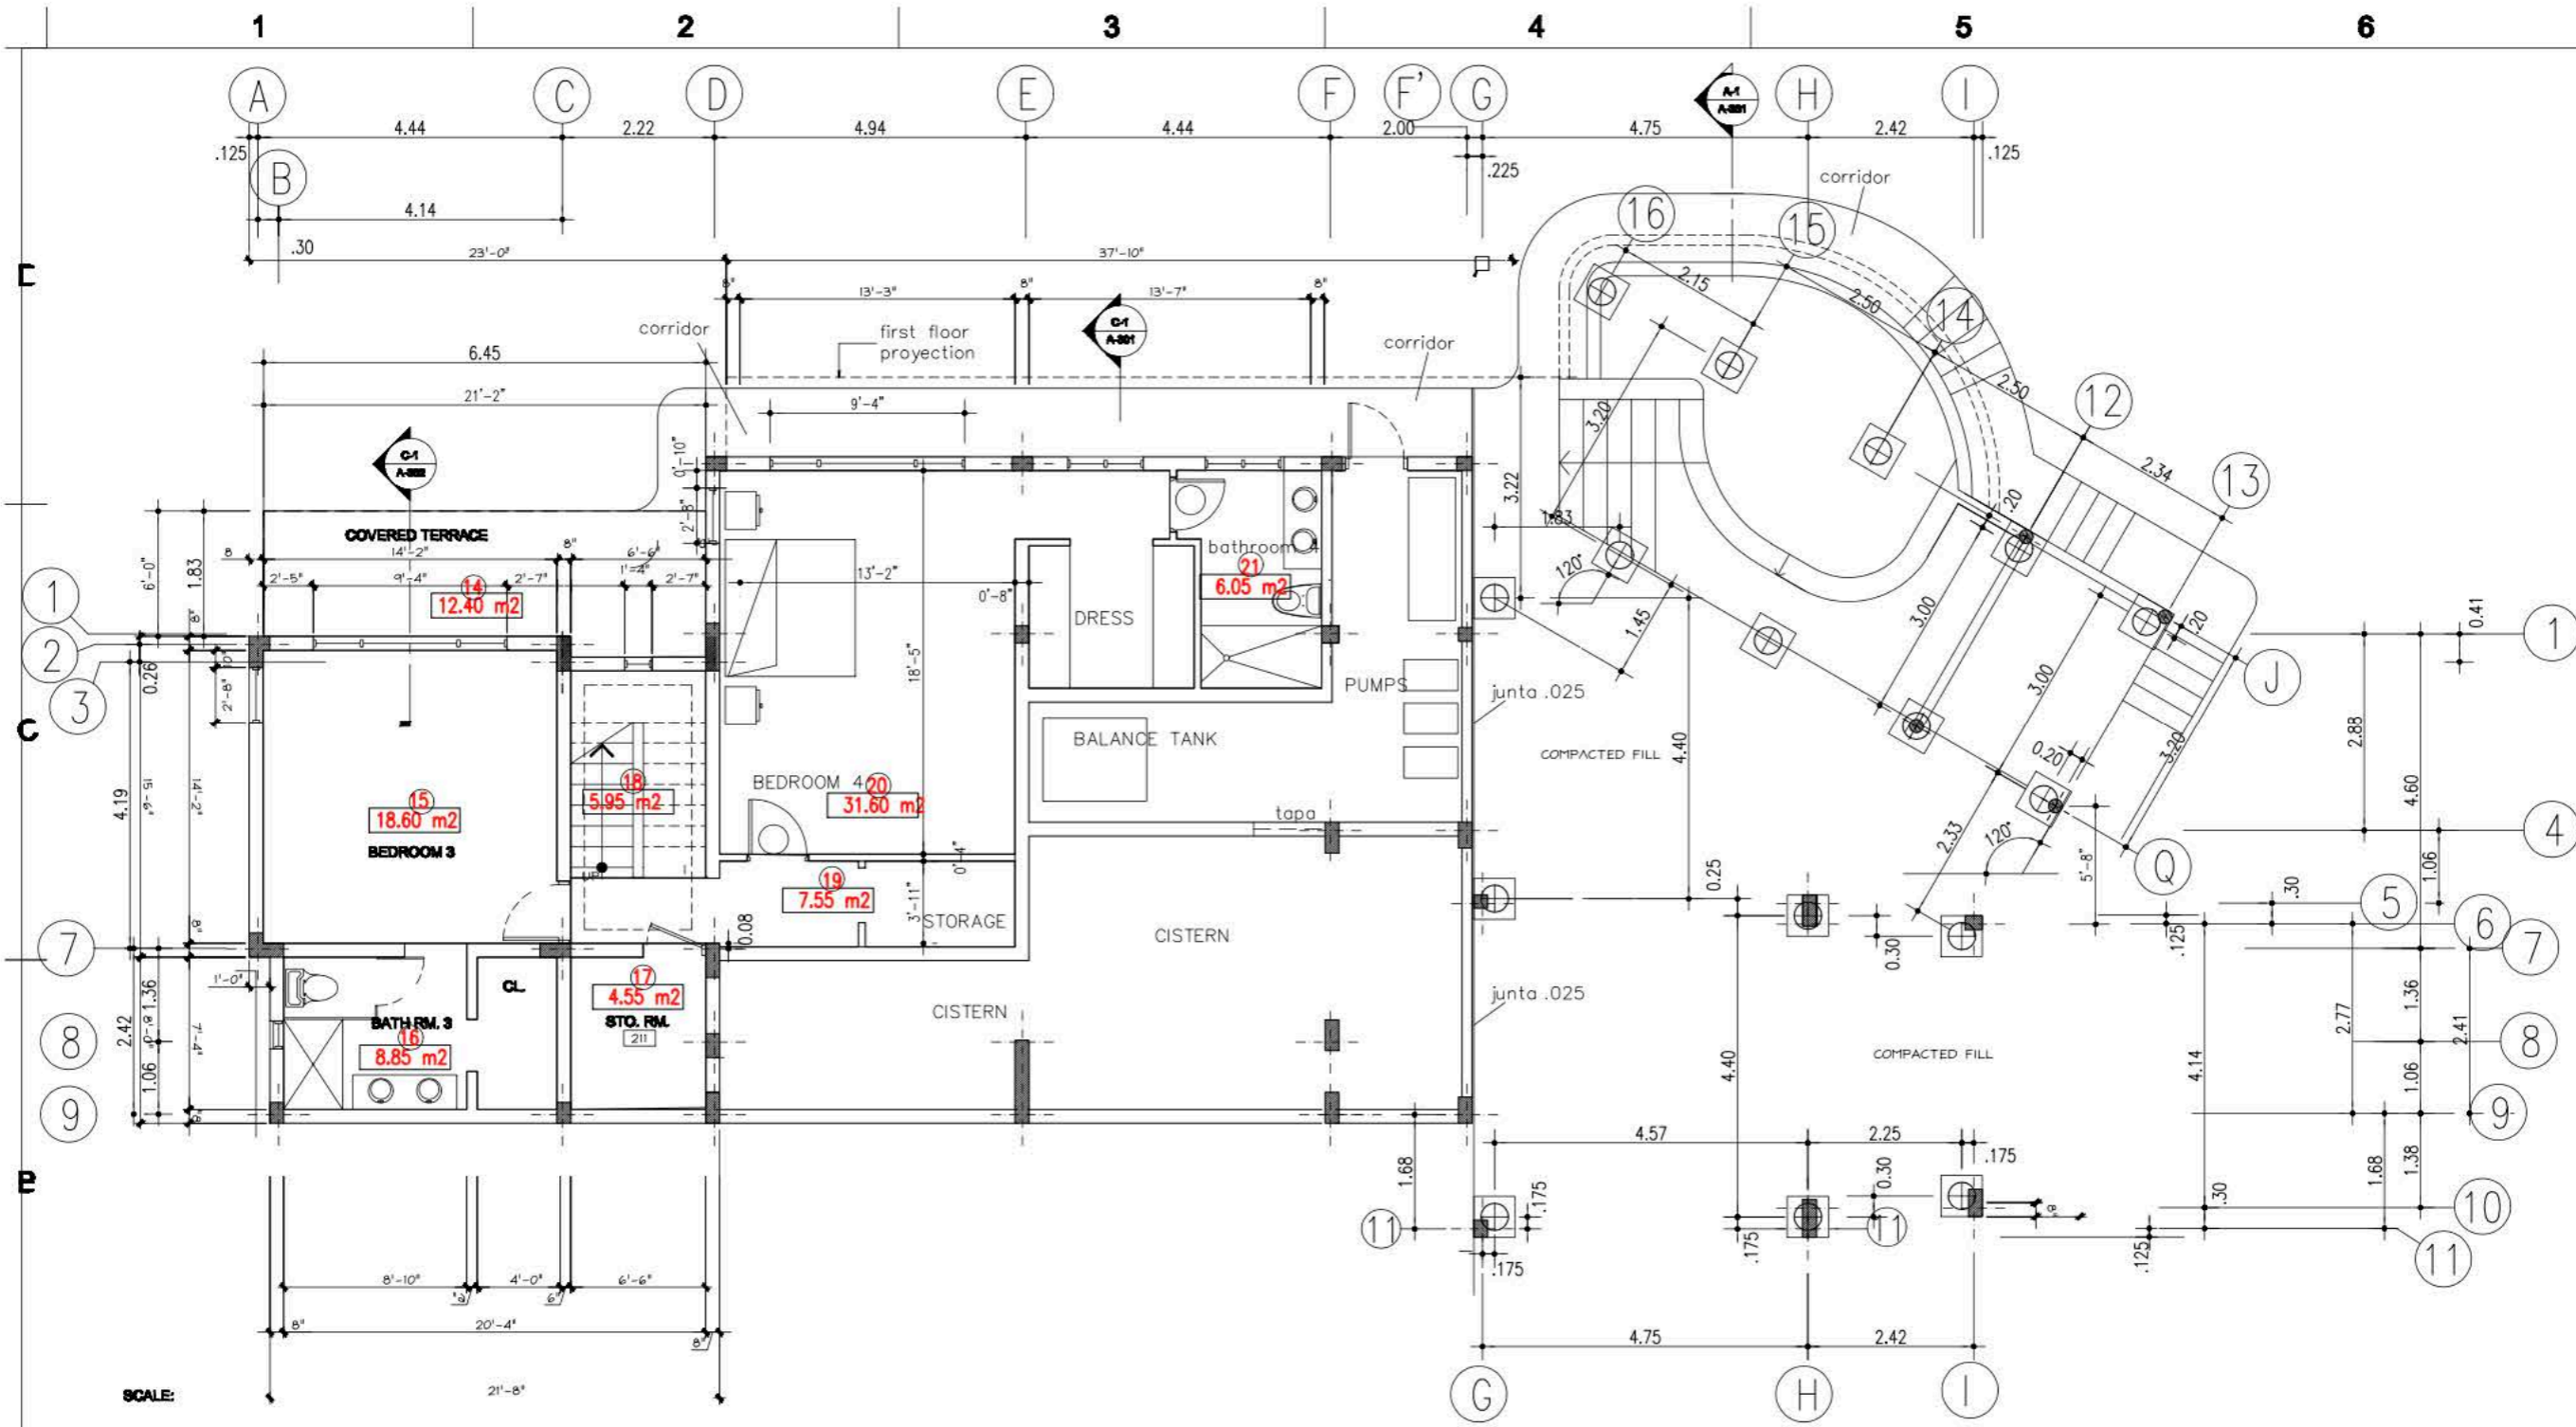

SCALE:

**B-1 FOUNDATION/GROUND FLOOR PLAN**

- AREAS=**
- ⑭= 12.40 M2 covered terrace
  - ⑮= 18.60 M2 bedroom 3
  - ⑯= 8.85 M2 bath rm 3 + dress
  - ⑰= 4.55 M2 storage rm
  - ⑱= 5.95 M2 stairway
  - ⑲= 7.55 M2 hallway + storage
  - ⑳= 31.60 M2 bedrom 4 + dress
  - ㉑= 6.05 M2 bathroom 4

A-1 -

SCALE:- A-2 -

SCALE:- A-3 -

SCALE:- A-4 -

SCALE:- A-5 -

SCALE:- A-6 -