



UPPER FLOOR PLAN

Metre measurements in ()

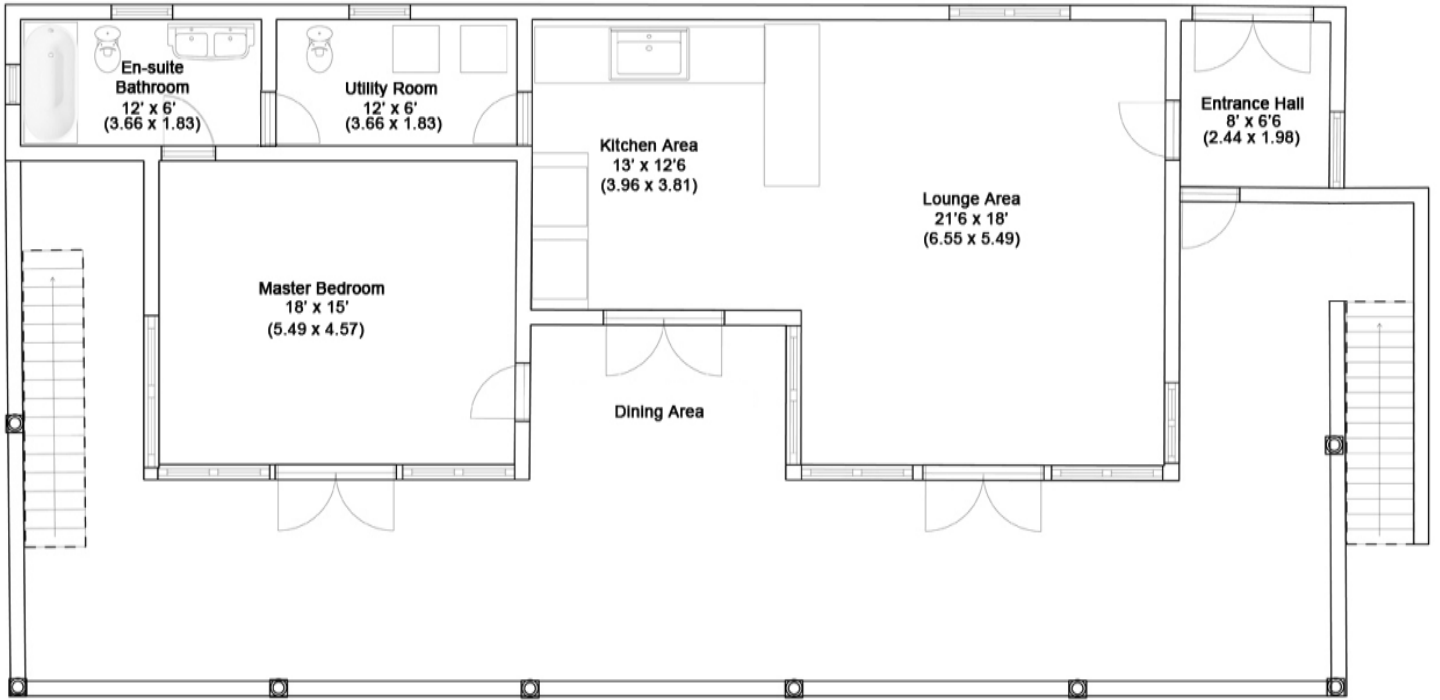


LOWER FLOOR PLAN

Metre measurements in ()

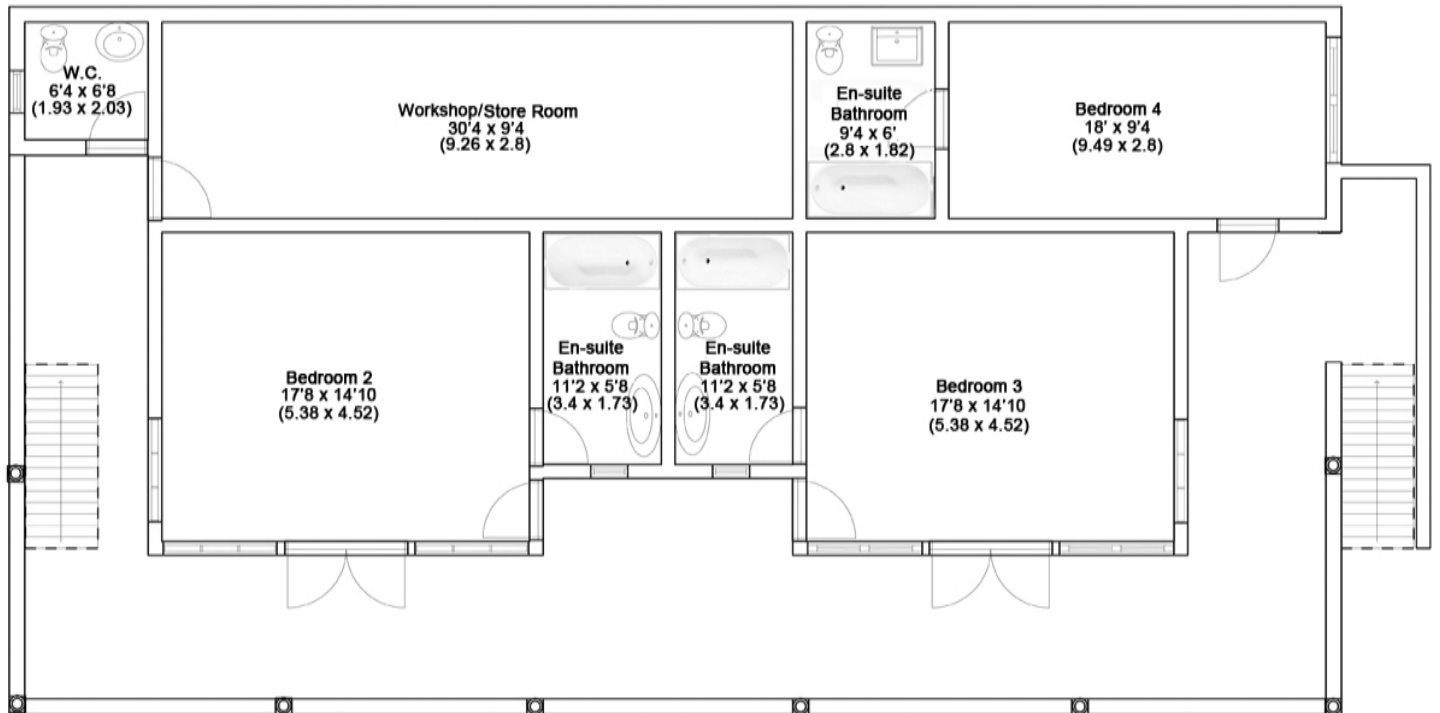

NEW HORIZONS COTTAGE

GROUND FLOOR

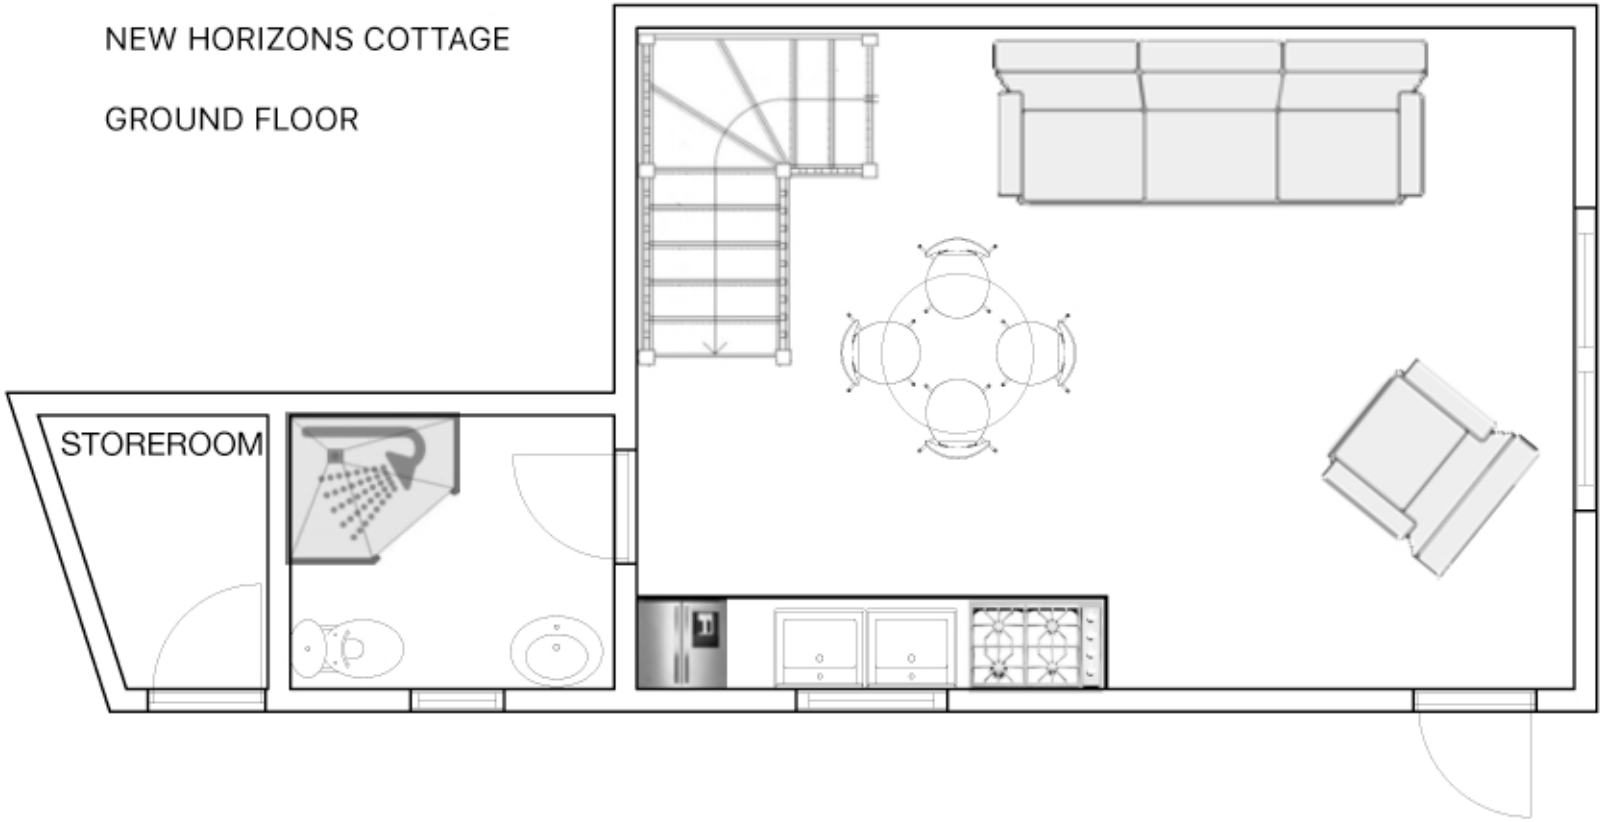

NEW HORIZONS COTTAGE

FIRST FLOOR

